


Rev #			
Rev #			

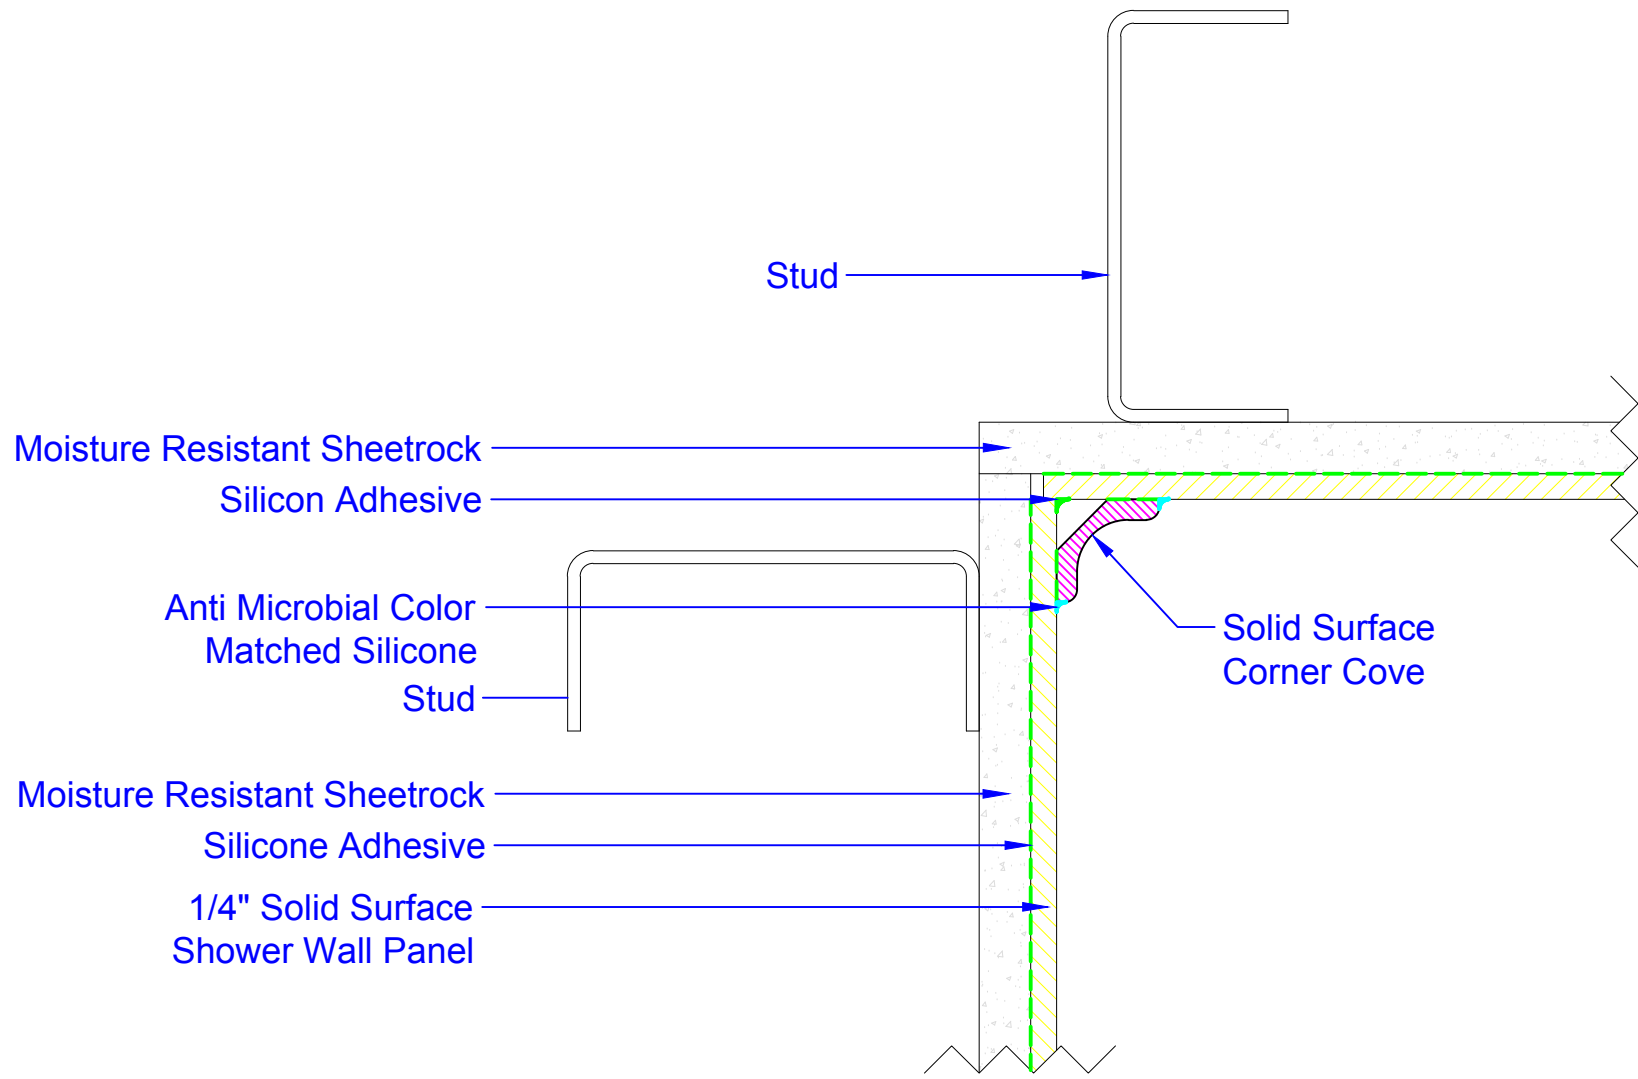

Typical plan view cross section of vertical cove trim


**WILTCHER INDUSTRIES, INC.**  
 EST. 1961  
 5484 NW 80th Ave Rd  
 Ocala, FL 34111  
 (704) 907 9838  
[www.wiltcherindustries.com](http://www.wiltcherindustries.com)

Part Number:	N / A		
Description:	Corner Cove Detail Using Sheetrock		
Date Drawn:	01 / 15 / 2013	Weight:	
		Scale:	None
Drawn By:	Carlos Hernandez	Revised By:	
Approved By:		Date Revised:	

Customer Approval:	Date:
Path: @Engineering\	