


Rev #			
Rev #			

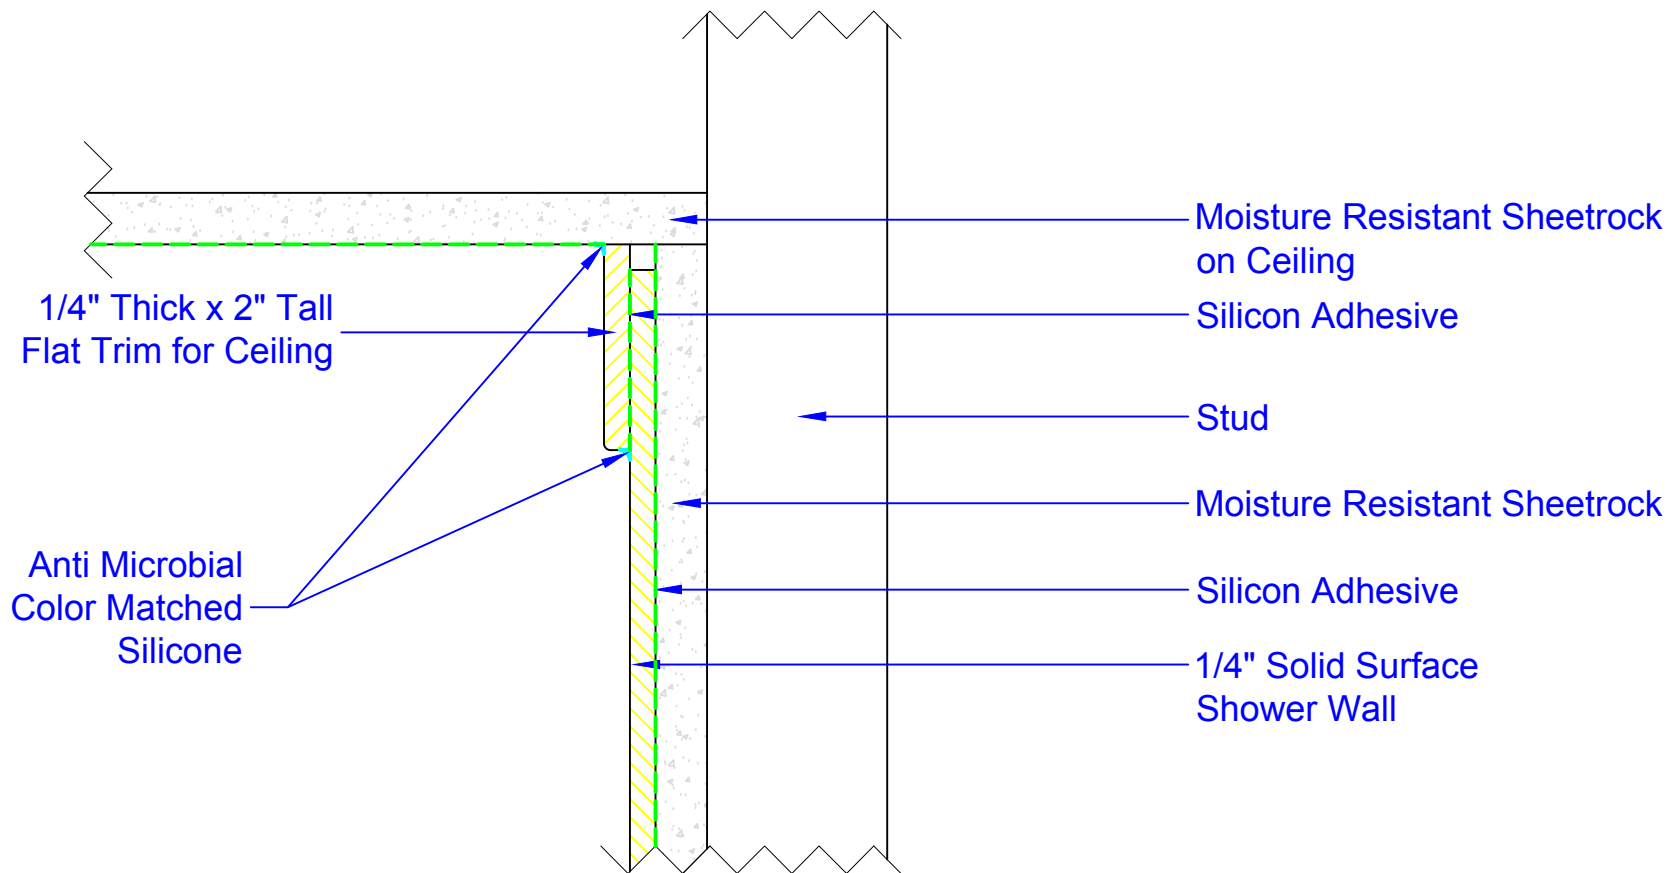

Typical cross section of flat trim at ceiling

Customer Approval:

Date:



5484 NW 80th Ave Rd  
Ocala, FL 34482  
(704) 907 9838

www.wiltcherindustries.com

Part Number:	N / A		
Description:	Flat Trim at Ceiling Detail		
Date Drawn:	01 / 15 / 2013	Weight:	Scale: None
Drawn By:	Carlos Hernandez	Revised By:	
Approved By:		Date Revised:	

Path: @Engineering\