


Rev #		
Rev #		

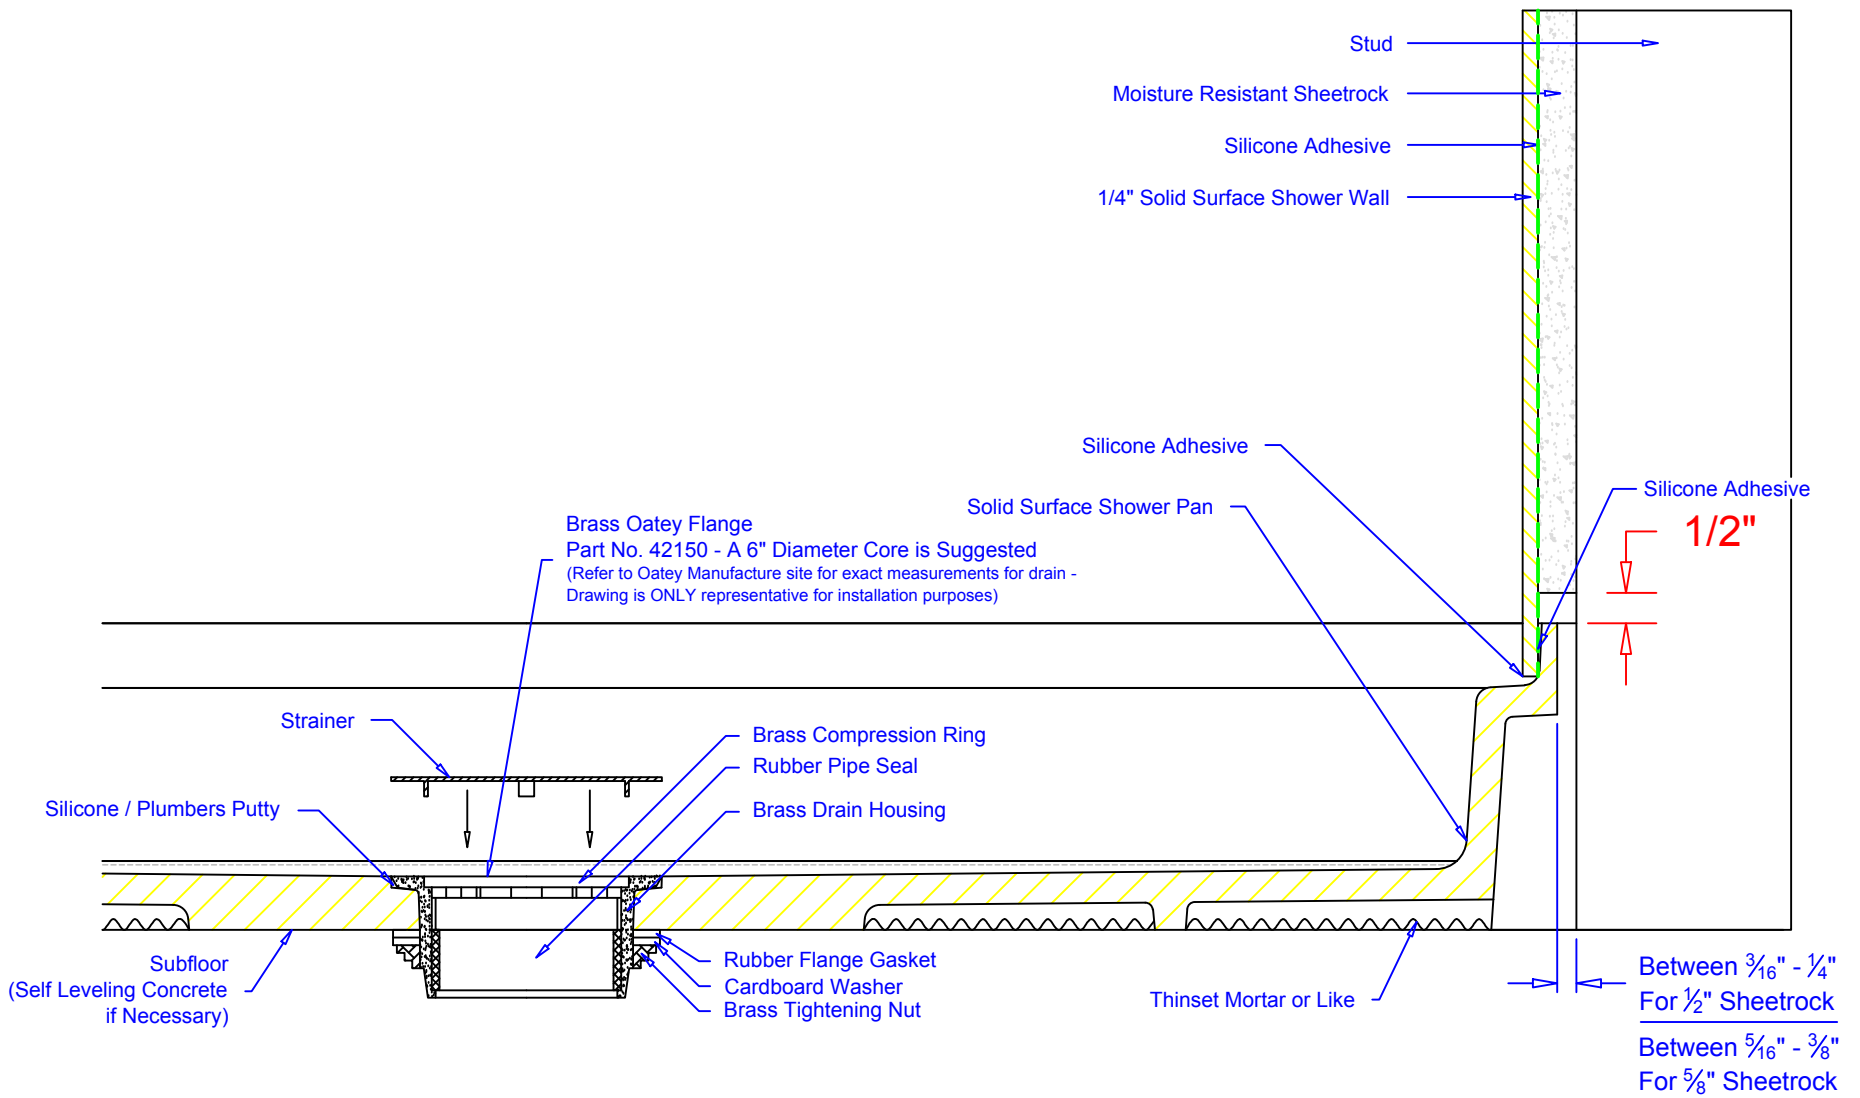

5484 NW 80th Ave Rd
 Ocala, FL 34482
 (704) 907 9838

www.wiltcherindustries.com

Part Number:	N / A		
Description:	Shower Pan Installation Detail		
Date Drawn:	01 / 15 / 2013	Weight:	Scale: None
Drawn By:	Carlos Hernandez	Revised By:	
Approved By:		Date Revised:	

Customer Approval:

Date:

Path: @Engineering\