


Rev #			
Rev #			

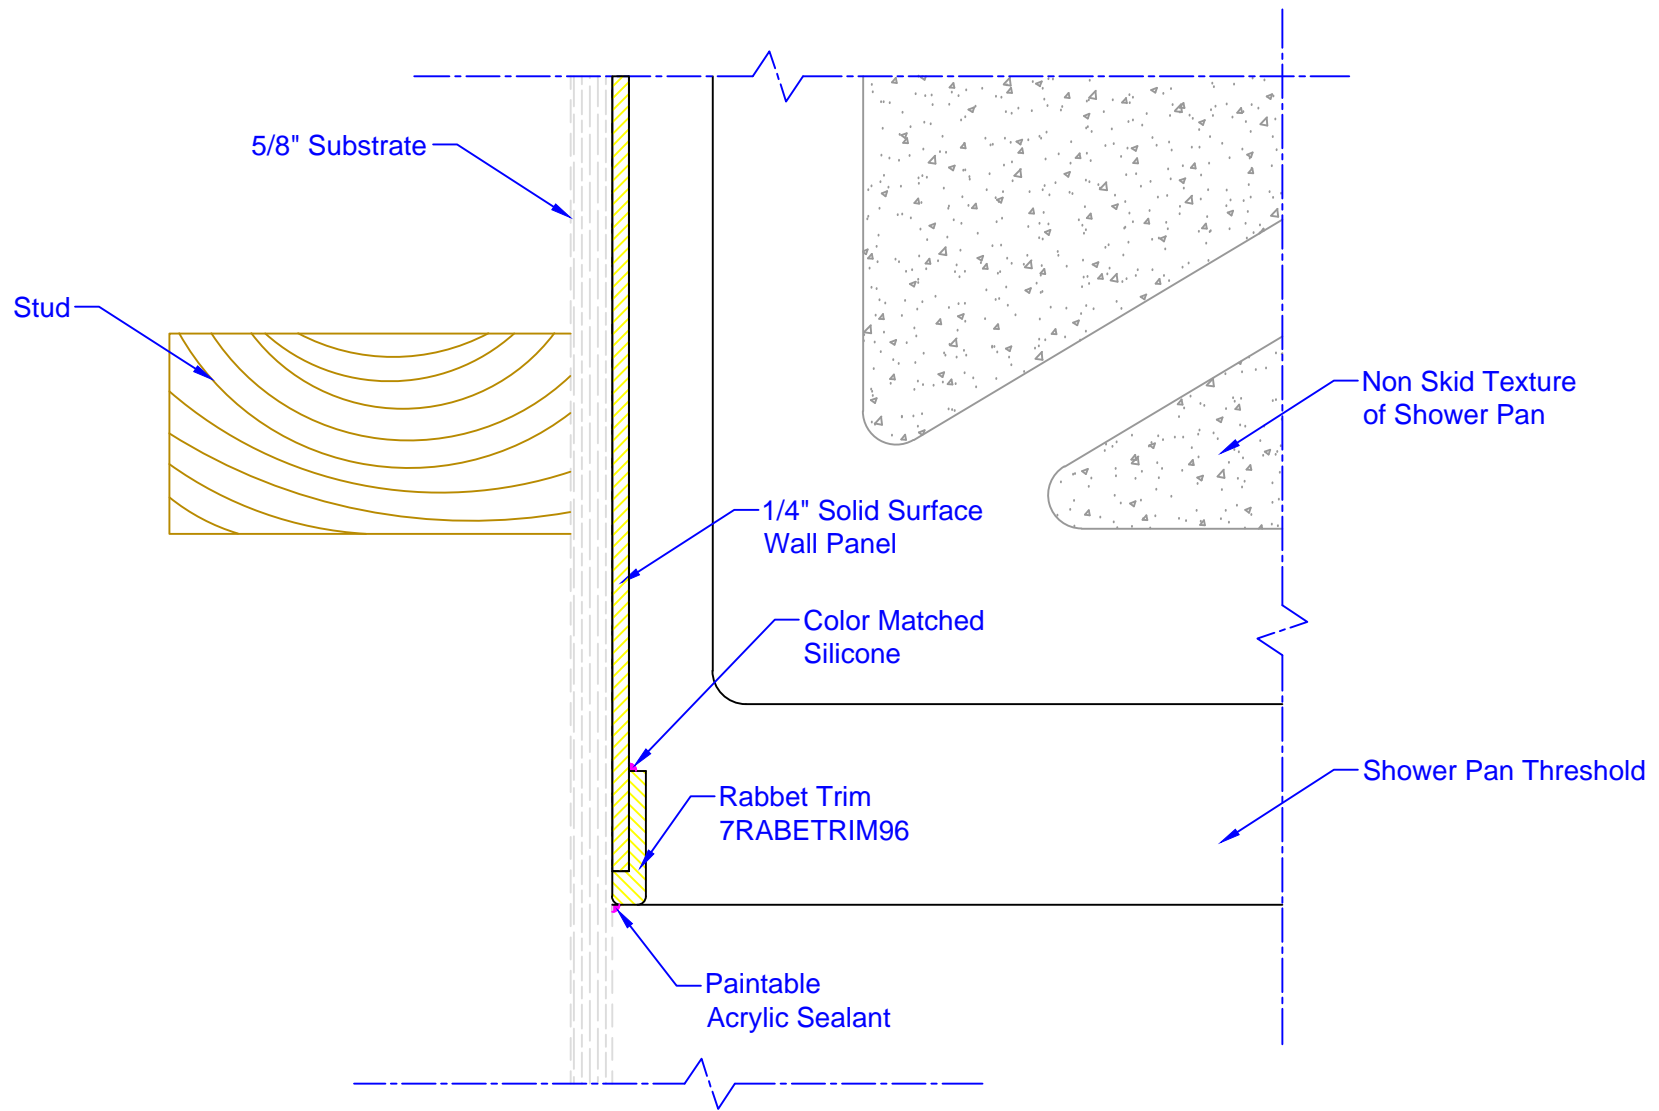

5484 NW 80th Avenue Rd.  
 Ocala, FL 34482  
 (704) 907 9838  
 www.wiltcherindustries.com

Part Number:	7RABETRIM9674		
Description:	Rabbeted Trim Installation Detail / Underwood Hall		
Date Drawn:	02 / 20 / 2017	Weight:	
		Scale:	None
Drawn By:	Carlos Hernandez	Revised By:	
Approved By:		Date Revised:	

Customer Approval: \_\_\_\_\_ Date: \_\_\_\_\_  
 Path: @Engineering\