


C203

Rev #			
Rev #			

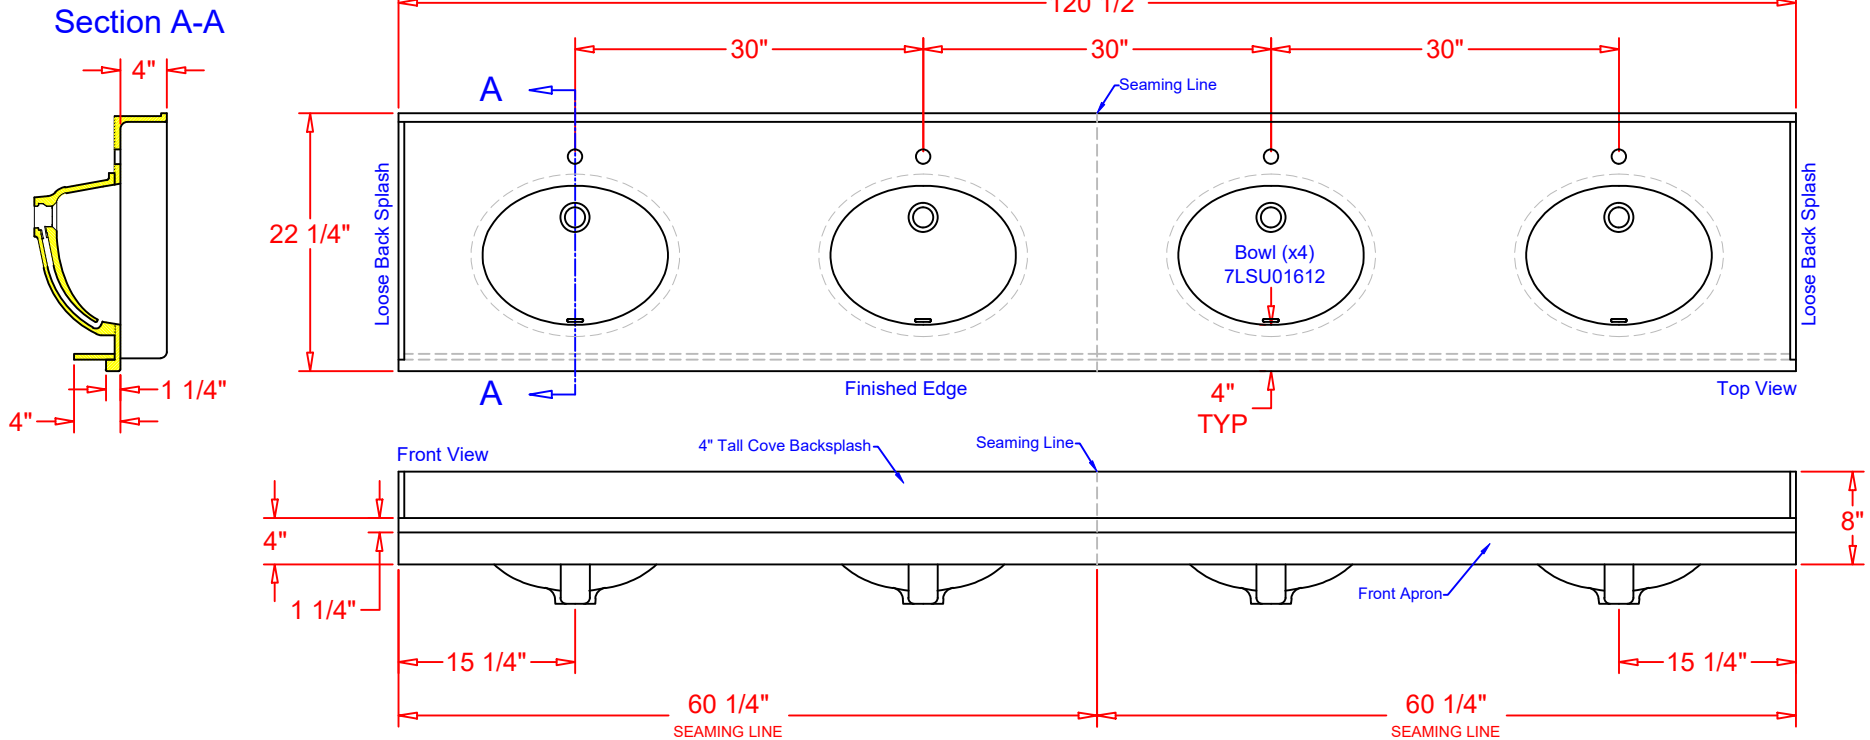

NOTES:
Room C203, Second Floor Women's RR

1. Fabricated Vanity Top 1/2" thick Deck.
2. Deck to be shipped in two separated sections as shown.
3. Cove Backsplash 4" height.
4. Loose Sidesplash 4" height where indicated.
5. Edge Build-up 1 1/4" x 1" Eased Edge.
6. 4" attached apron on all fronts and finished ends.
7. Deck color is to be: E - Peppered White
8. Bowls 7LSU01612 Color:01 White

Customer Approval:

Date:

Path: @Engineering\



5484 NW 80th Avenue Rd.
Ocala, FL 34482
(704) 907 9838

www.wiltcherindustries.com

Part Number:	7TITBC2030E01 / ENID PAC and Gymnasium		
Description:	22 1/4" x 120 1/2" TITB Finished Front / Overall Dimensions		
Date Drawn:	03 / 22 / 2018	Weight:	Scale: None
Drawn By:	Carlos Hernandez		Revised By:
Approved By:			Date Revised: