


REV00	02/25/2026	Initial Drawing
REV01	06/01/2026	6" Core drill recommendation added

Install finished floor 1/16" higher than Shower Pan and pitch the floor 1/8" per foot for 18" to maximize water containment

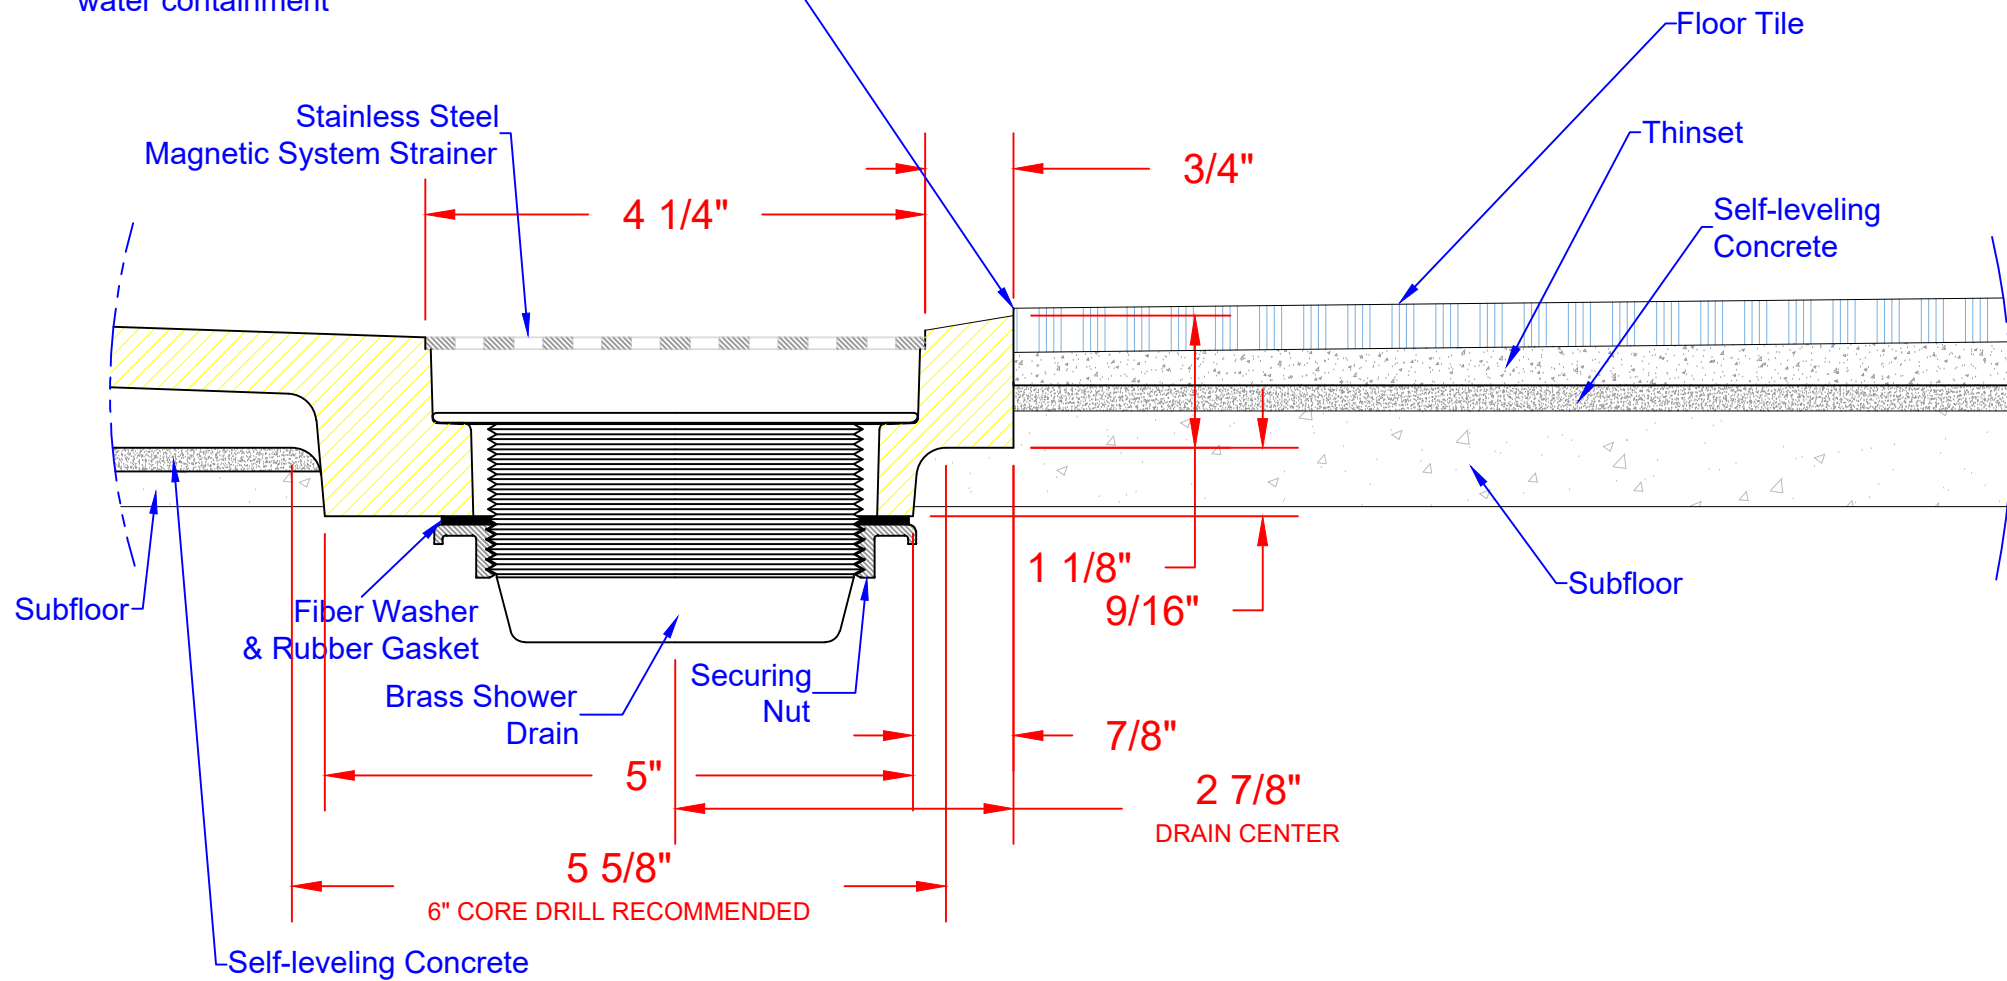

- Notes:
- 1. Trench and Drain hole area protrudes $\approx 9/16"$ underneath pan.
 - 2. Provide Self Leveling concrete as required.

Customer Approval:	Date:
--------------------	-------



WILTCHER INDUSTRIES, INC.
EST. 1963

1034 Sudbury Lane
Ormond Beach, FL 32174
(704) 907 9838
www.wiltcherindustries.com

Part Number:					
Project:					
Description:	ADA Trench Drain Pan / Installation Detail				
Drawn By:	Alfredo Scheel	Approved By:			
Weight:	NA	Scale:	None	Page:	01 of 01