


Rev #			
Rev #			

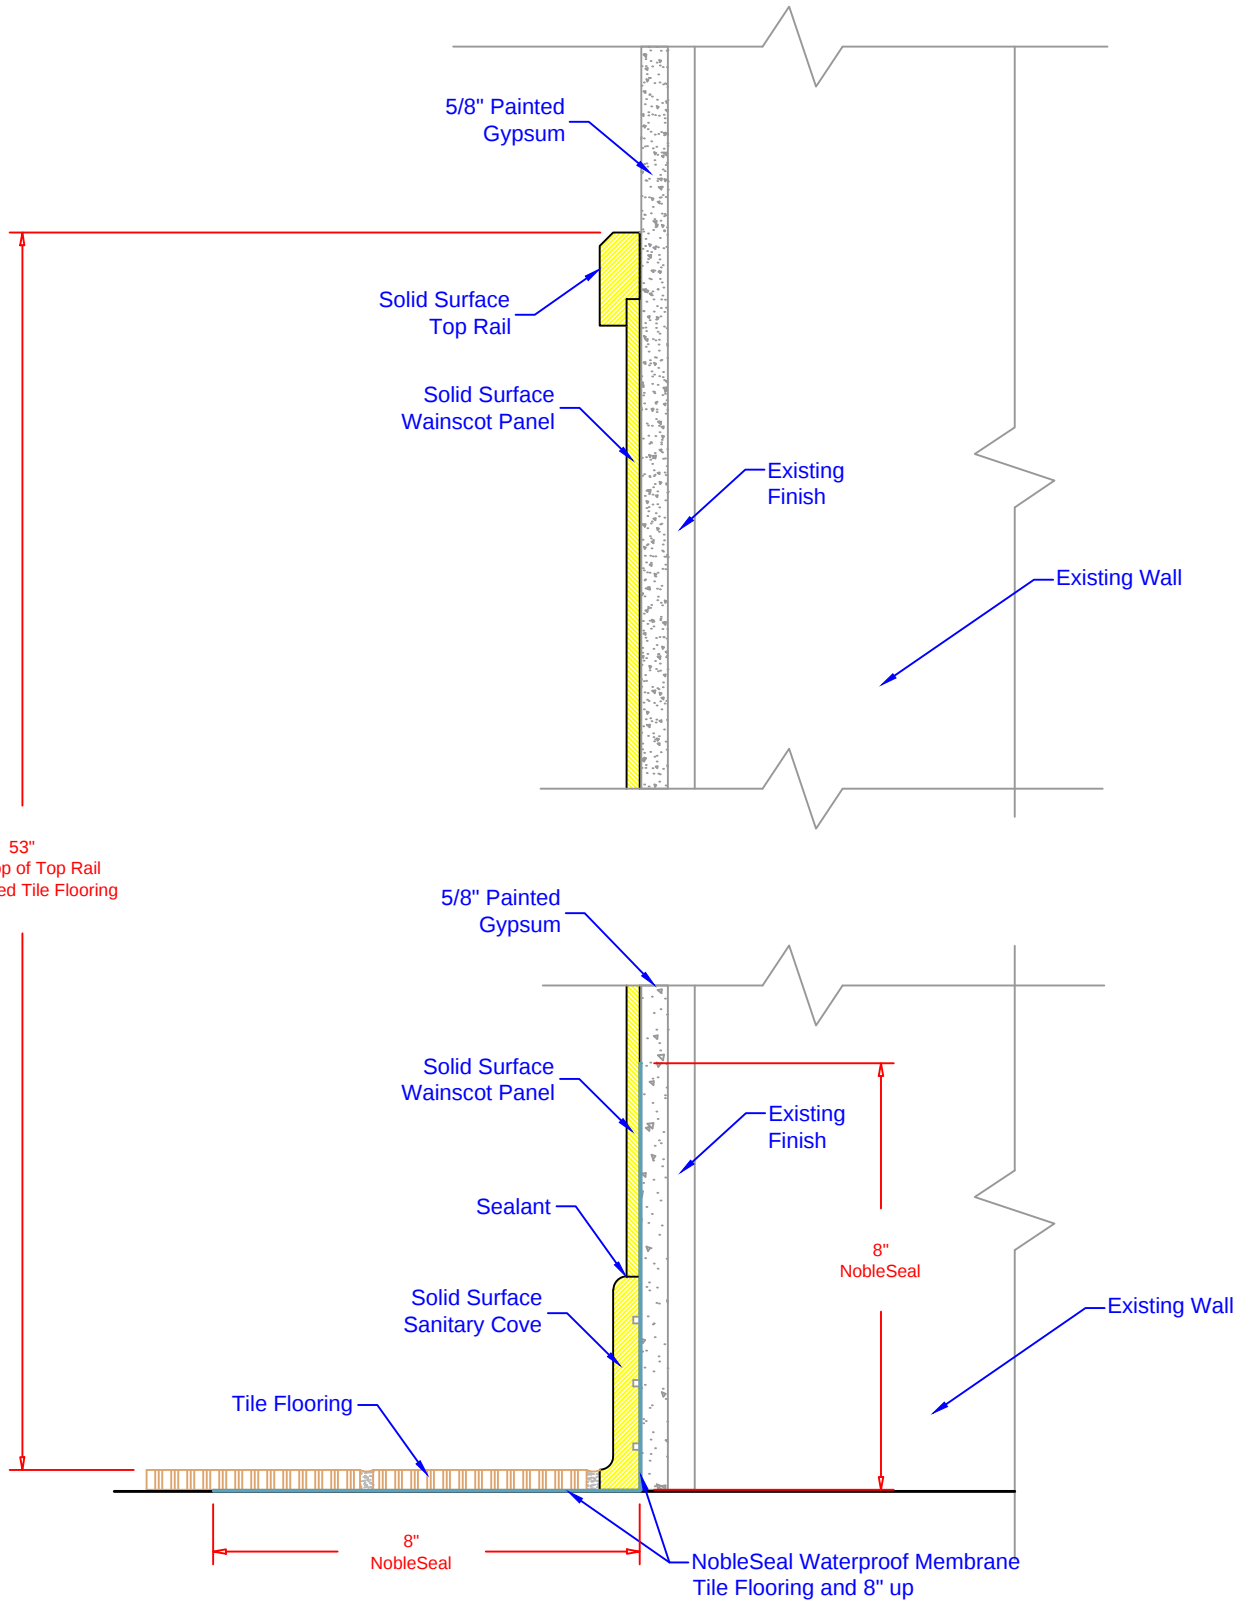

UIA HILLCREST HALL

SYSTEM COMPONENTS PART No. :

Sanitary Cove: 7SNCV0.50499600

Top Rail: 7TR0.751.759600

Wainscot Panel: 7W2547.759600



5484 NW 80th Avenue Rd
Ocala, FL 34482
(704) 907 9838
www.wiltcherindustries.com

Part Number:	See Components Part No. at Drawing		
Description:	Solid Surfacing Wall Wainscoting Installation Detail		
Date Drawn:	04 / 03 / 2017	Weight:	Scale: None
Drawn By:	Carlos Hernandez	Revised By:	
Approved By:		Date Revised:	